
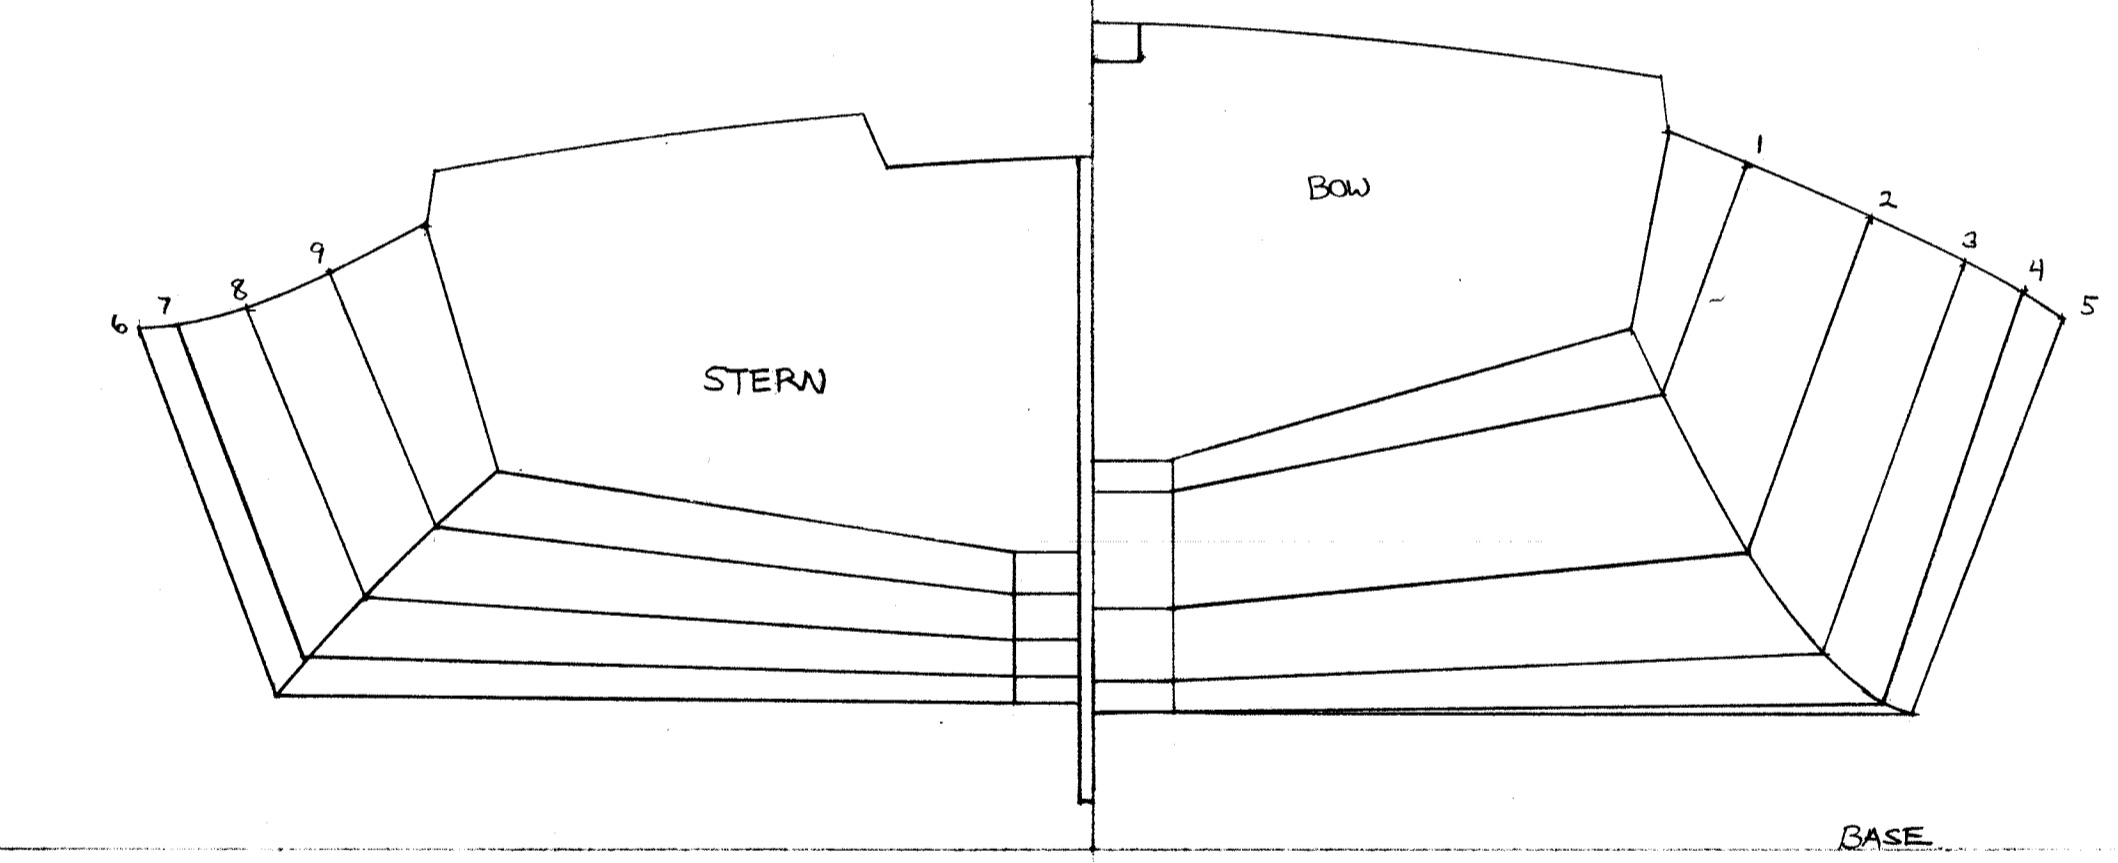


TABLE OF OFFSETS

|                   | STATIONS | BOW TRANS | 1               | 2     | 3      | 4      | 5     | 6      | 7               | 8      | 9      | STERN TRANS |
|-------------------|----------|-----------|-----------------|-------|--------|--------|-------|--------|-----------------|--------|--------|-------------|
| HTS ABOVE BASE    | SHEER    | 3-9-0     | 3-6-7           | 3-3-5 | 3-0-7  | 2-11-0 | 2-9-4 | 2-8-5  | 2-8-6           | 2-10-0 | 3-0-1  | 3-3-0       |
|                   | CHINE    | 2-8-5     | 2-4-4           | 1-6-6 | 1-0-3  | 0-9-1  | 0-8-4 | 0-9-4  | 1-0-0           | 1-3-6  | 1-8-2  | 1-11-6      |
|                   | RABBIT   | 2-0-4     | 1-10-4          | 1-3-2 | 0-10-5 | 0-8-4  | 0-8-4 | 0-9-0  | 0-10-6          | 1-1-1  | 1-4-2  | 1-6-6       |
| HALF BREADTH BASE | SKEG     | -         | -               | -     | -      | -      | -     | 0-7-4  | STRAIGHT LINE   |        |        | 0-5-0       |
|                   | SHEER    | 3-0-0     | 3-5-0           | 4-0-5 | 4-6-3  | 4-10-4 | 5-0-6 | 4-11-6 | 4-9-2           | 4-4-7  | 3-11-6 | 3-6-0       |
|                   | CHINE    | 2-9-6     | 2-11-6          | 3-5-1 | 3-9-6  | 4-1-4  | 4-3-3 | 4-3-3  | 4-1-4           | 3-9-5  | 3-5-1  | 3-1-2       |
|                   | RABBIT   | 0-5-0     | ← STRAIGHT LINE |       |        |        |       |        | → STRAIGHT LINE |        |        | 0-5-0       |

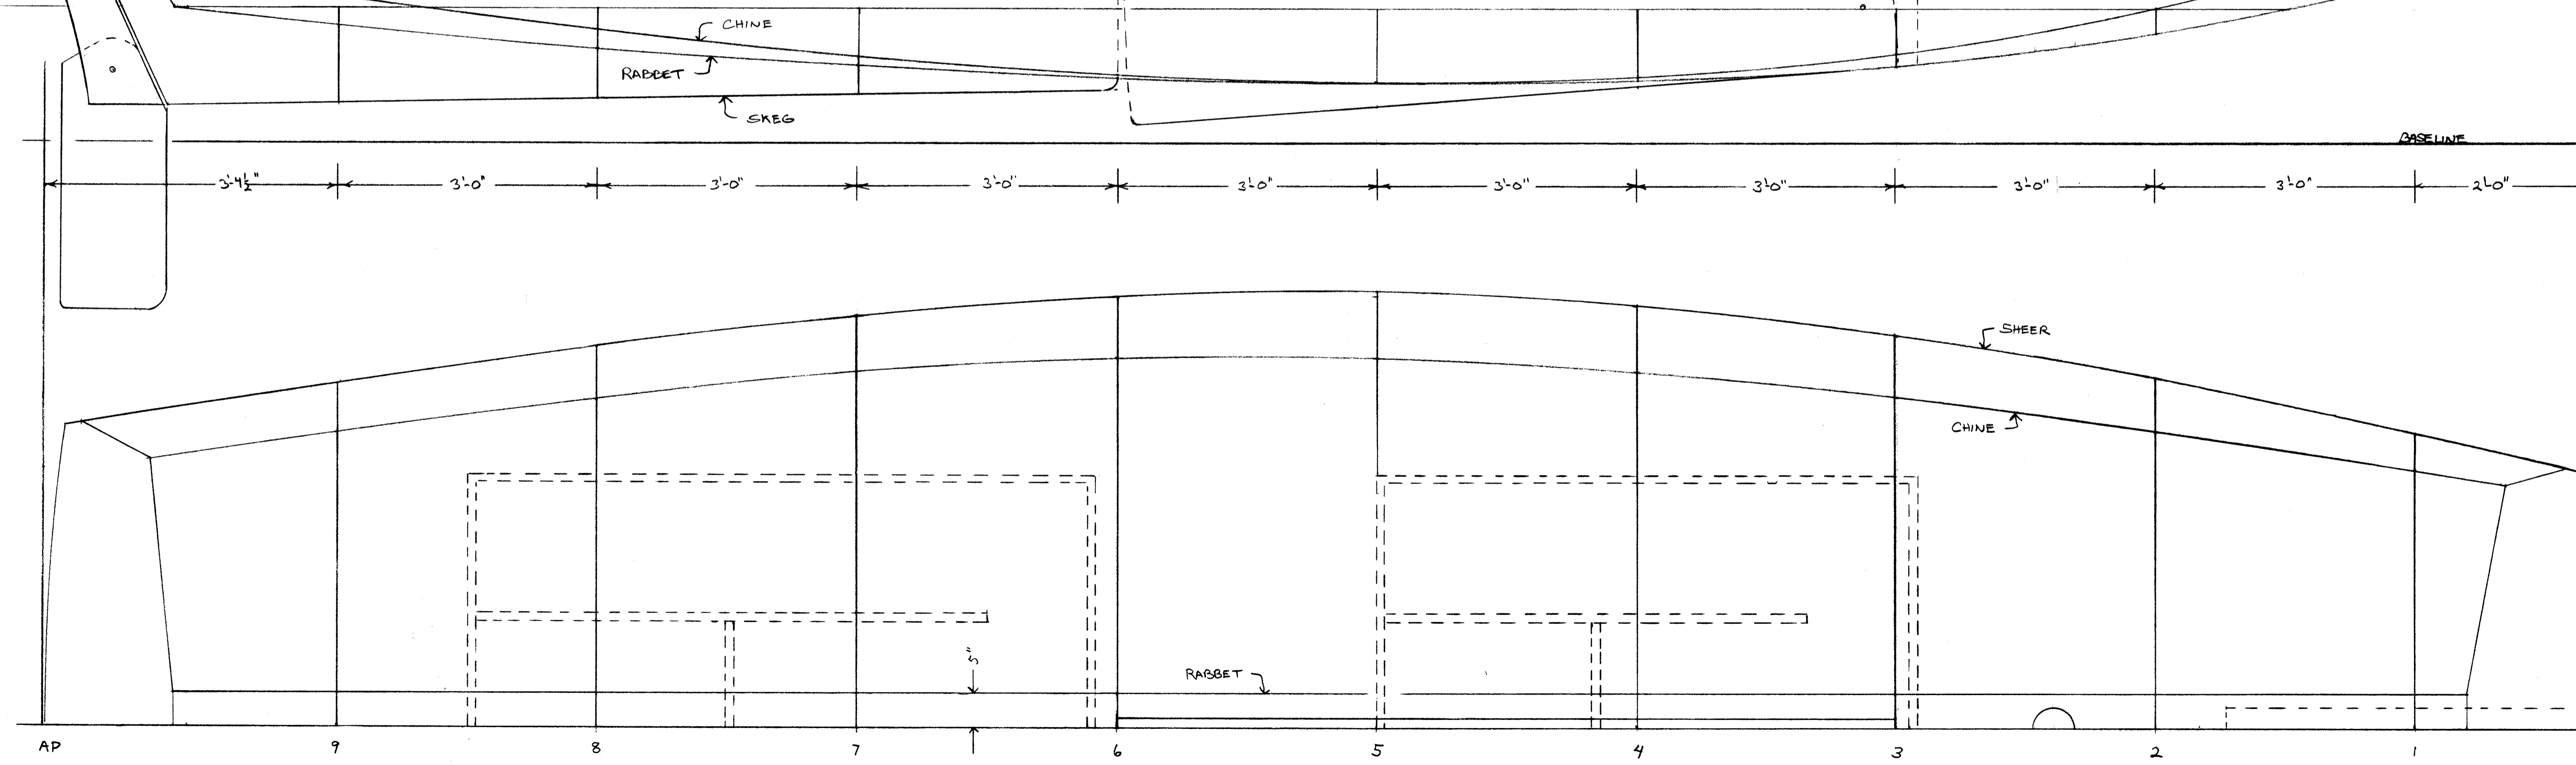

PORT ISABEL BUTHEAD SLOOP  
 LENGTH BET PERP. = 29'-4 1/2"  
 BEAM EXTREME = 10'-1 1/2"  
 DRAFT (BO UP) = 13 1/2"  
 SCALE 1"=1'  
 LINES TAKEN OFF 1944  
 BY HOWARD CHAPPELLE  
 DRAWN BY G. DIERKING